




Lageplan M 1:500






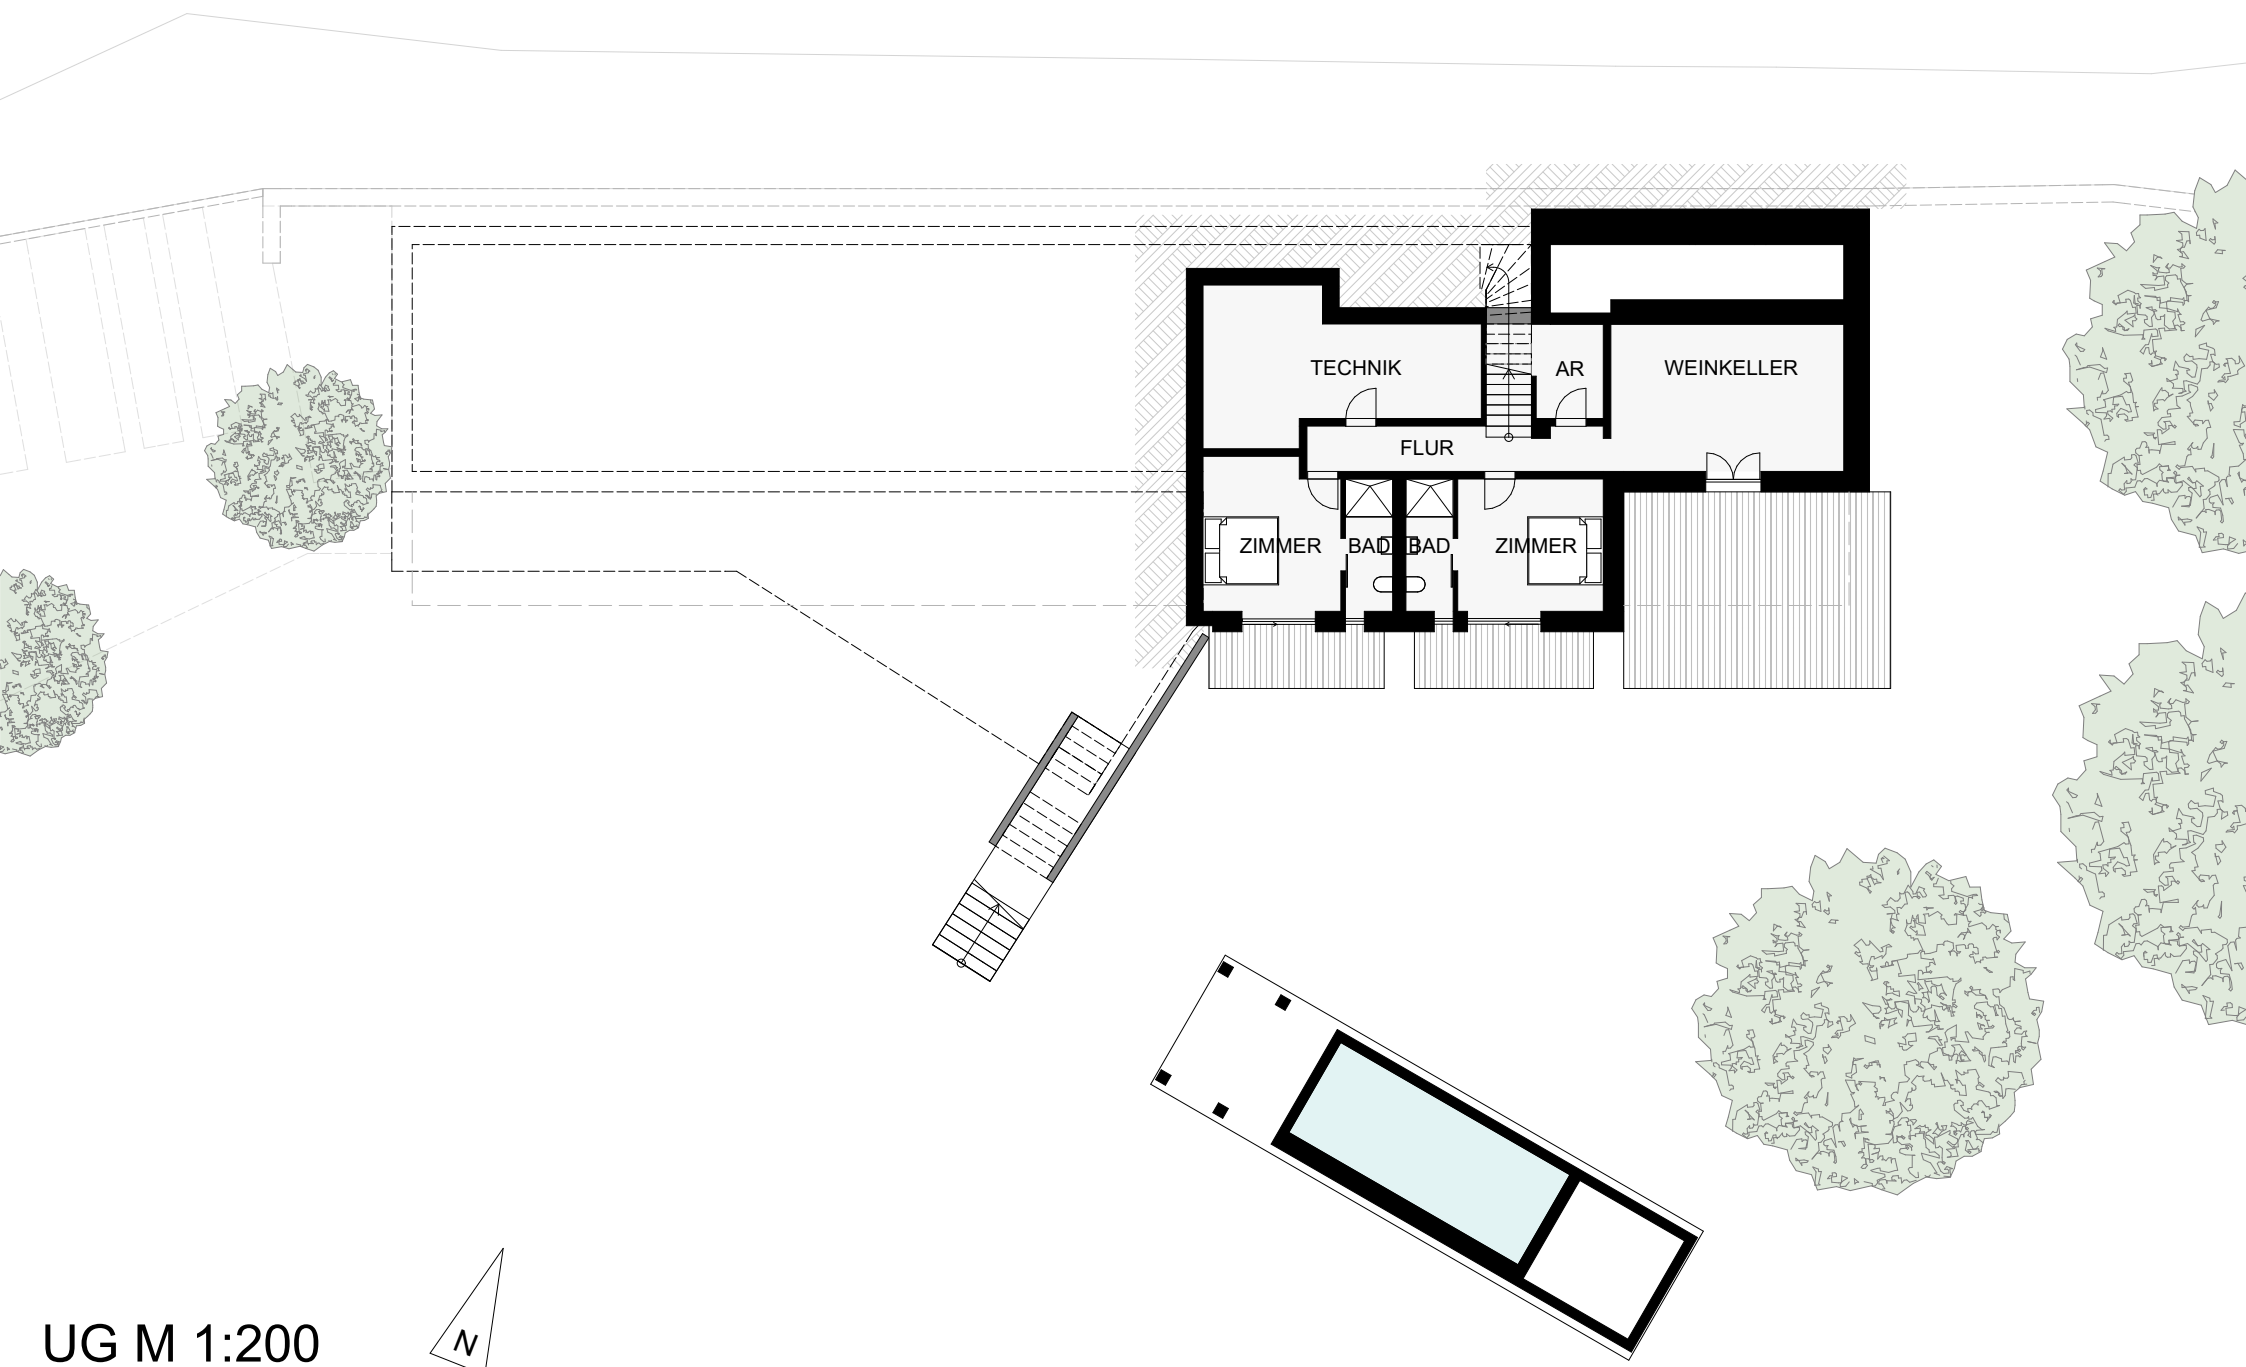


EG M 1:200

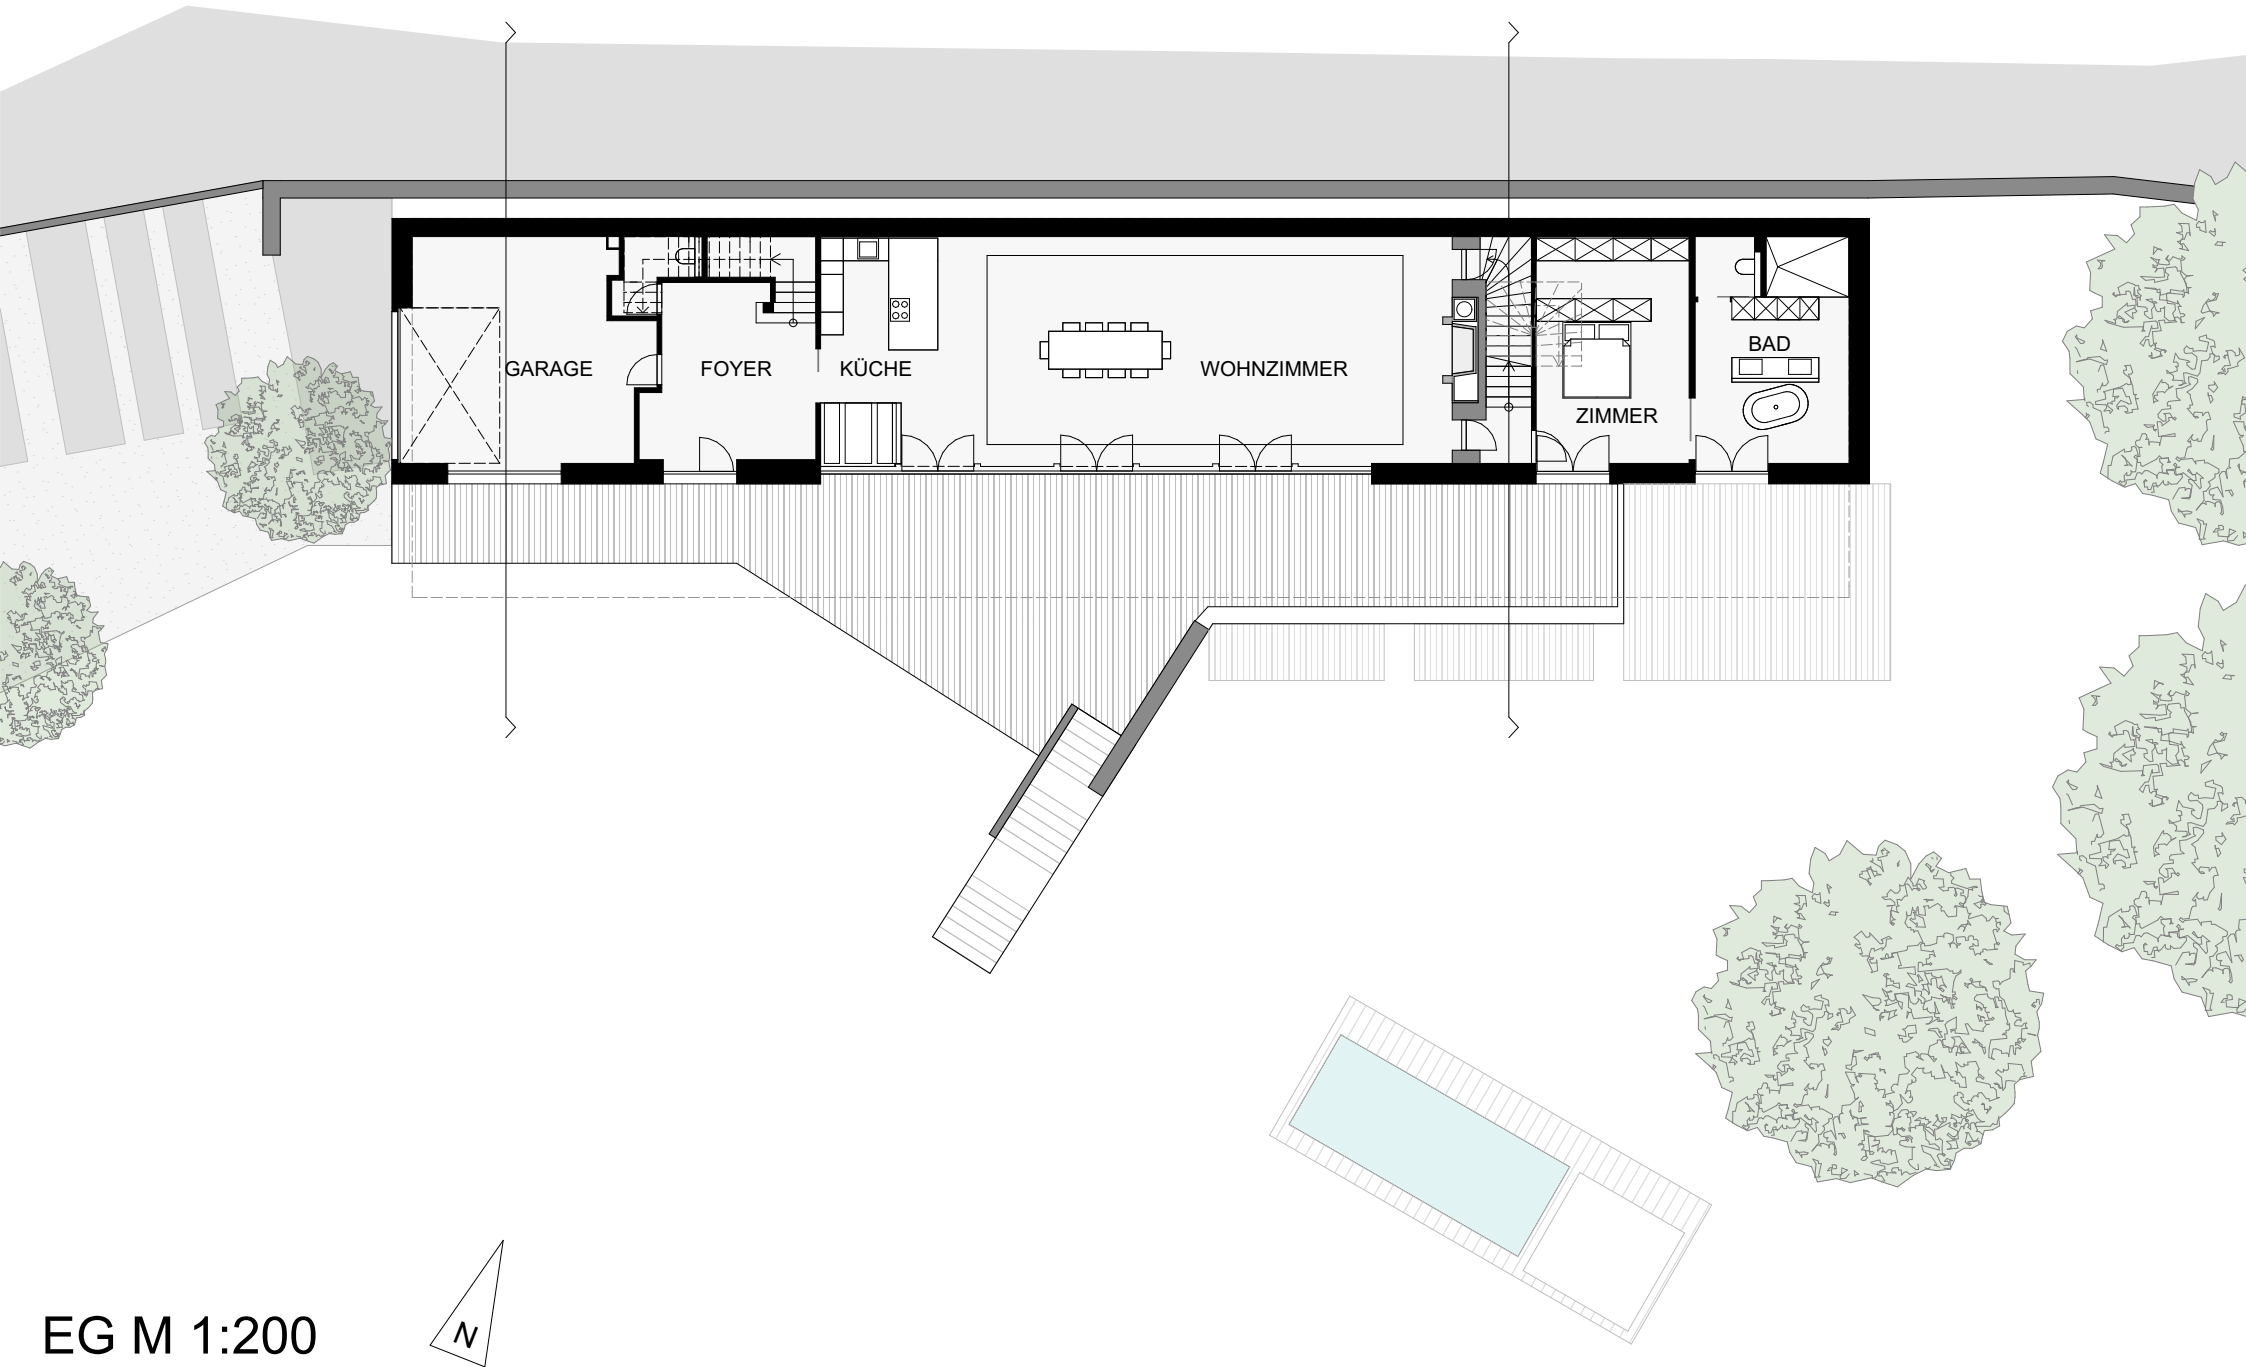

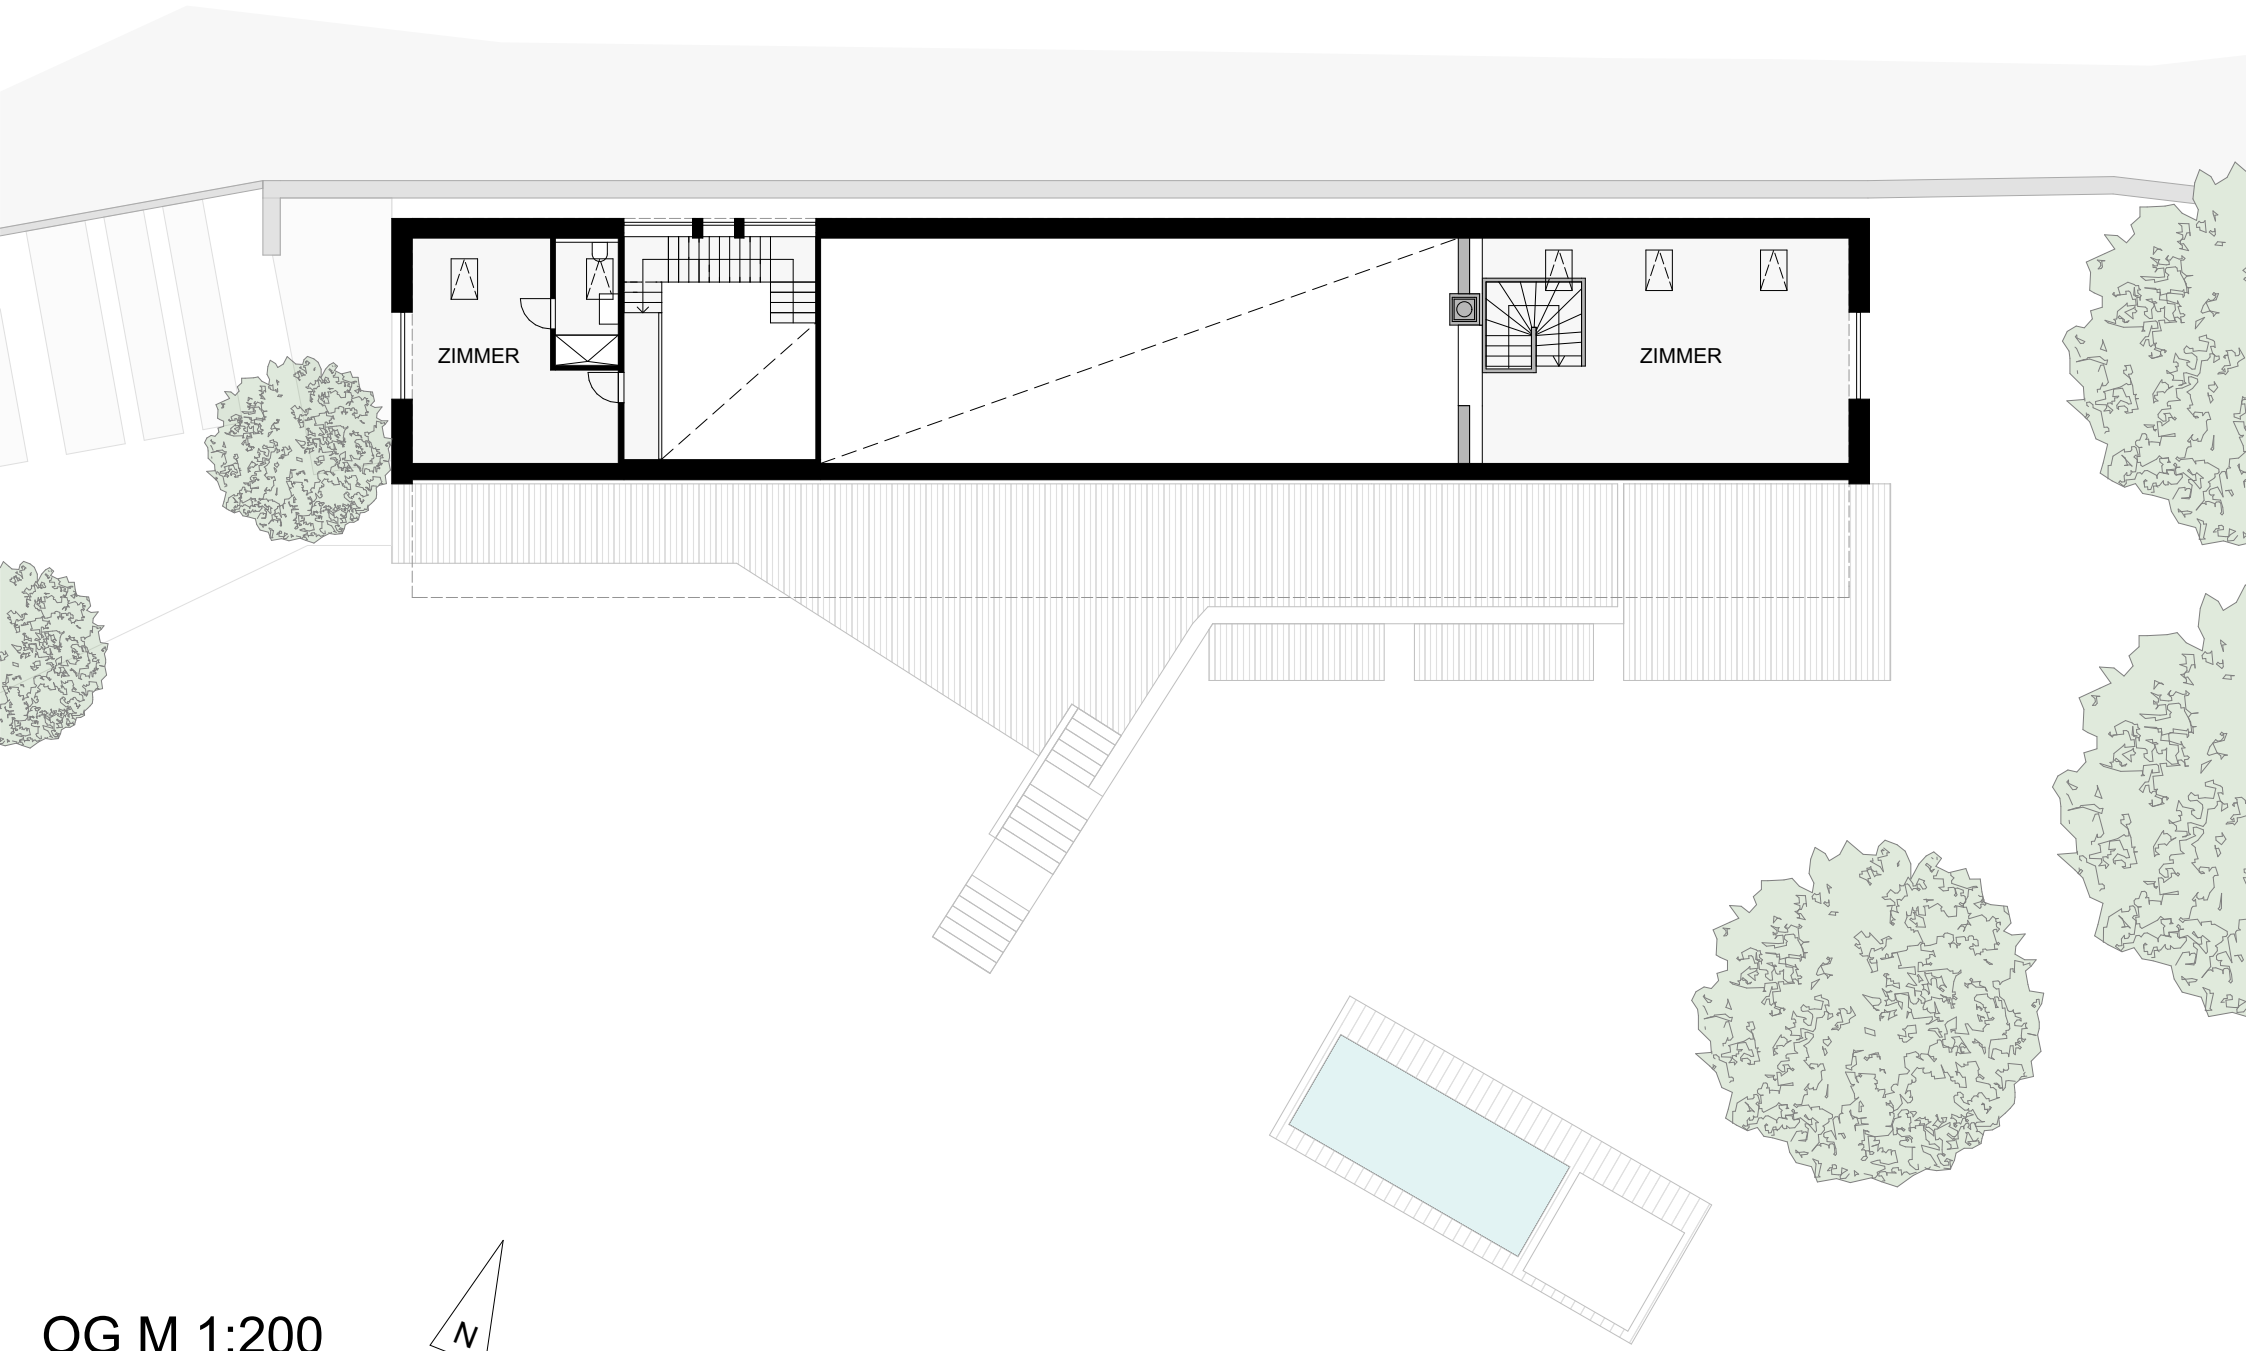

OG M 1:200

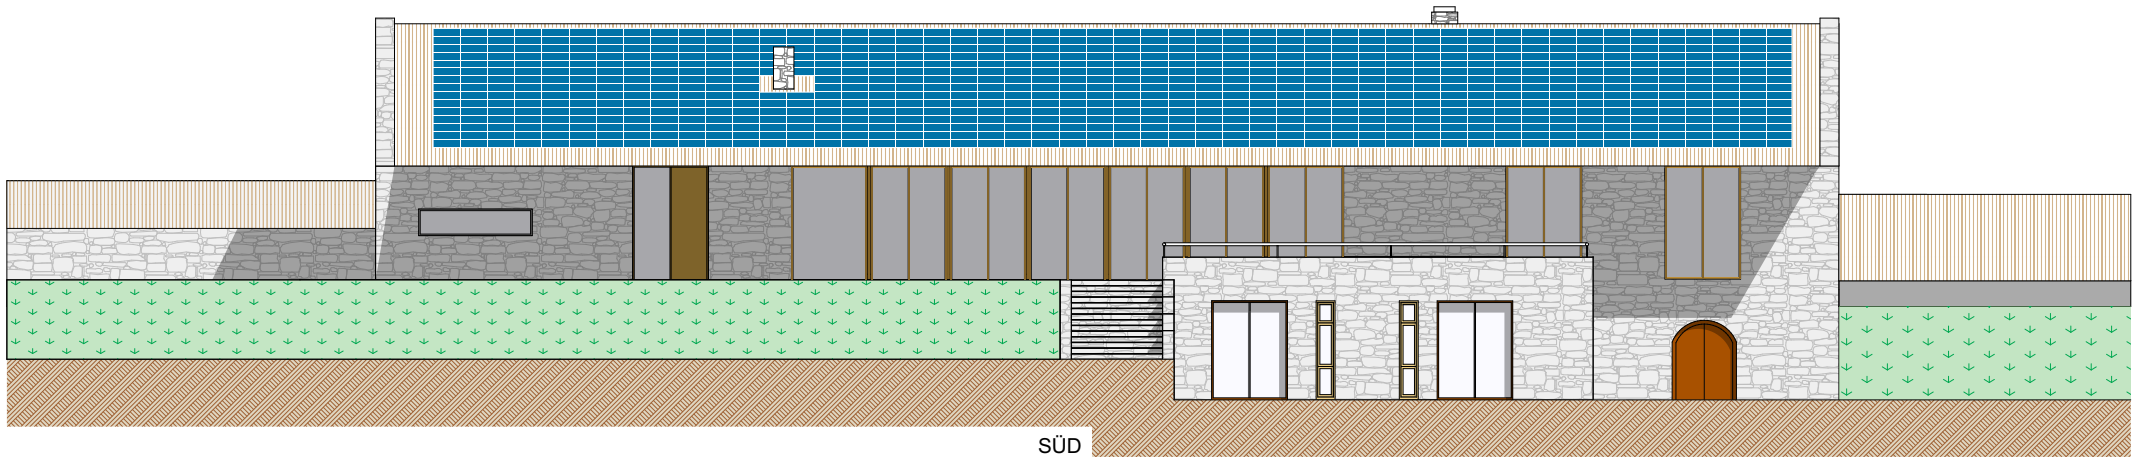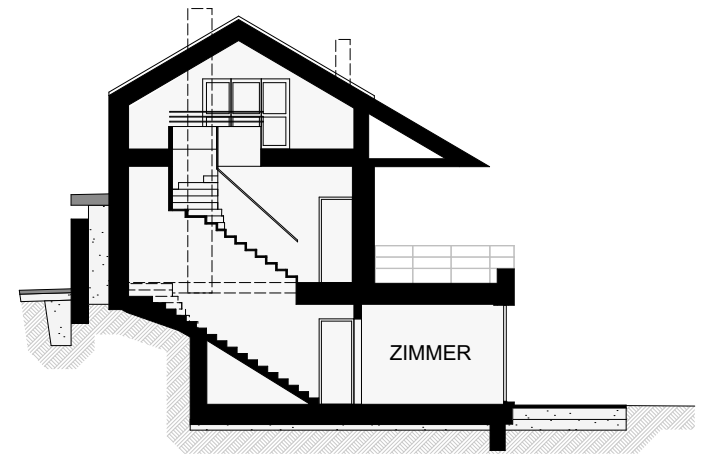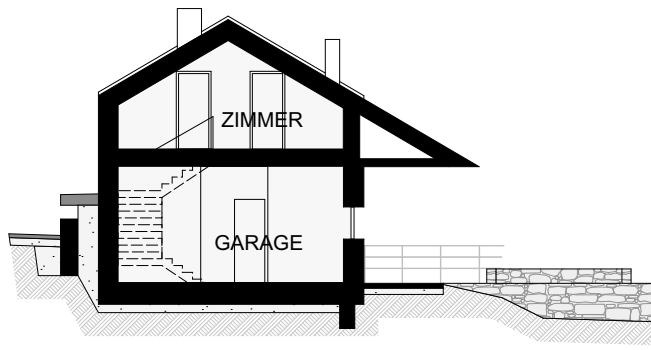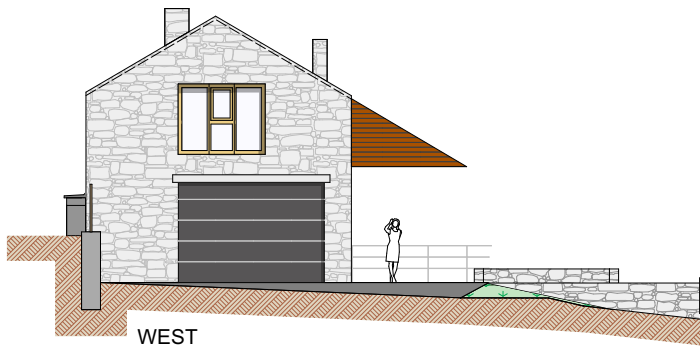

Ansichten & Schnitte M 1:200